



Katastrálne územie		MŇICHOVÁ LEHOTÁ	
Názov ulice a druh povrchu		asfaltová cesta	
Dĺžka úseku [m]	3150	8	2744
	166	167	168
	169	170	171
	172	173	174
	1000	1001	1002

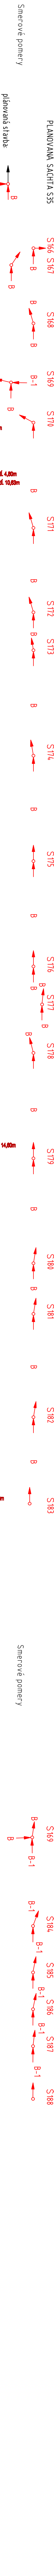

plánovaná stavba
 "Trenčianske Sťahovce a priľahlé obce,
 Mníchova Lehota - kanalizácia, prepojenie Mníchova Lehota-Hámre"

K.Ú. MNÍCHOVA LEHOTÁ ZBERAČ "B-1" km 0.000 - 0.124.000

M=1:1000/100

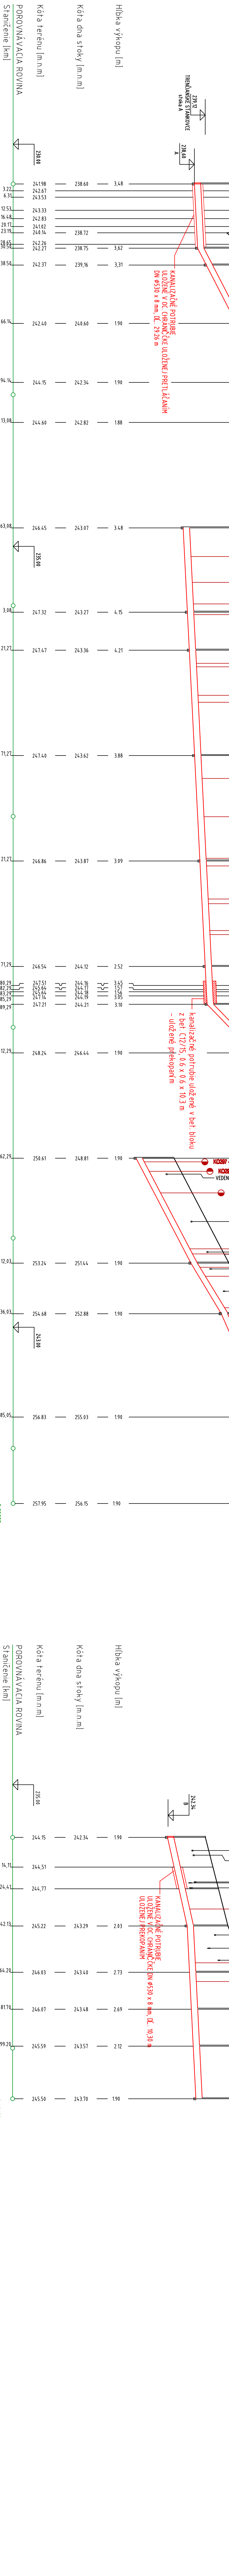

Katastrálne územie		MŇICHOVÁ LEHOTÁ	
Názov ulice a druh povrchu		asfaltová	
Dĺžka úseku [m]	3150	8	2744
	166	167	168
	169	170	171
	172	173	174
	175	176	177
	178	179	180
	181	182	183
	184	185	186
	187	188	189
	190	191	192
	193	194	195
	196	197	198
	199	200	201
	202	203	204
	205		